


FIRE ZONE, EQUIPMENT & EVACUATION PLAN


TO THE
PLAY AREA
MEETING
POINT

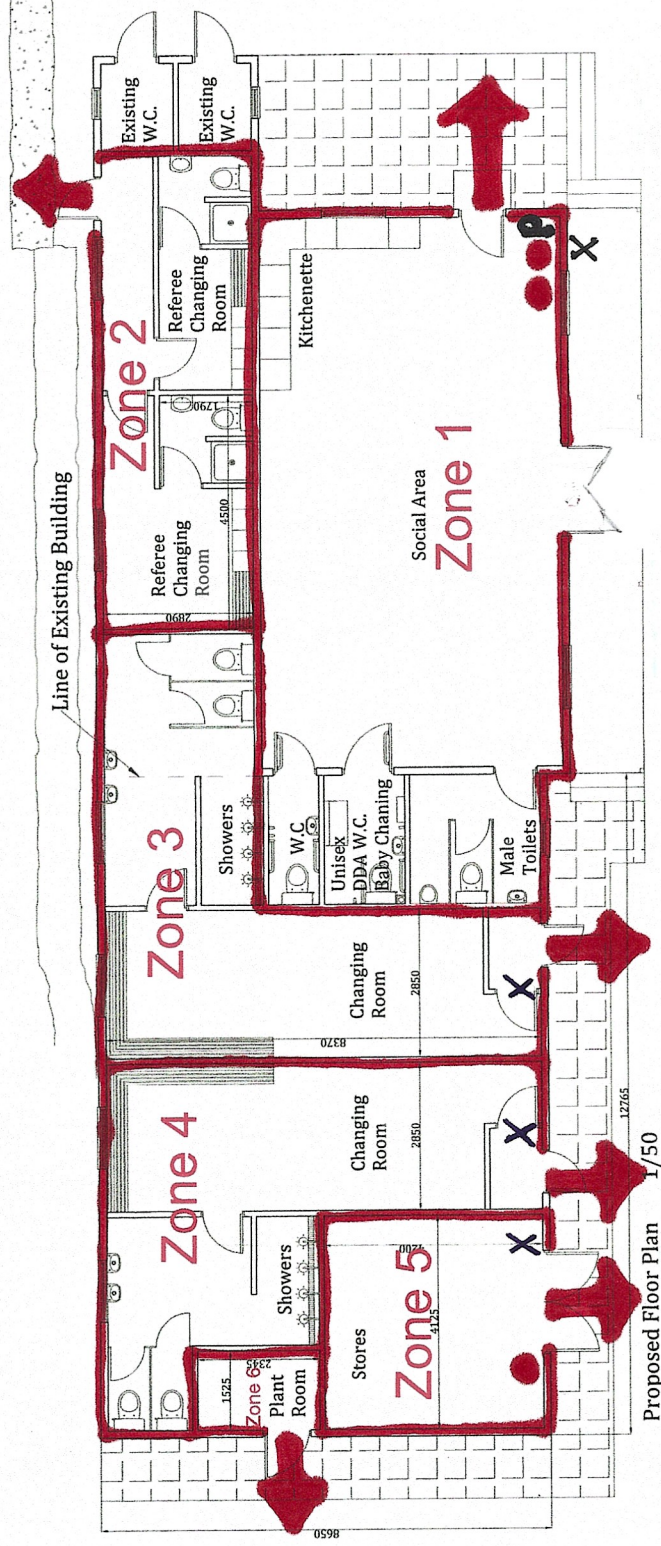

Proposed Floor Plan 1/50

Proposed Materials -


- Roof - Concrete interlocking roof tiles to match existing.
- Walls - Brown facing brickwork up to DPC & Timber Boarding to match existing.
- Windows - Painted Softwood Georgian Bar Effect double glazed to match existing.
- Doors - Painted Softwood doors to match existing style.
- Fascias - Softwood stained to match existing.
- External Works - 600 x 600mm Paving slabs to perimeter of building to match existing.

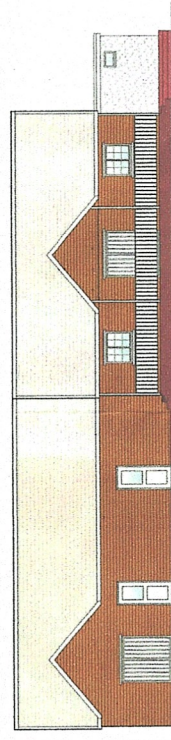


Proposed South West Elevation 1/100




Proposed North West Elevation 1/100

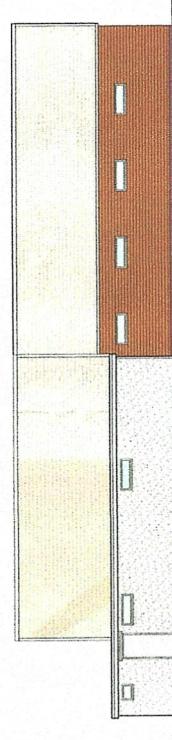

Proposed North East Elevation 1/100

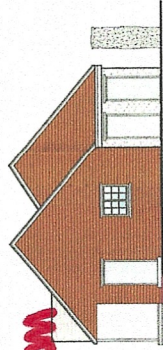

Proposed South East Elevation 1/100

 

- KEY**
- = EXTINGUISHER
 - ↓ = EXIT
 - P = FIRE ALARM PANEL
 - X = BREAK POINT FOR ALARM

Rev. A: 09.12.13: Minor amendments.



UNIT 5, WESTWOOD INDUSTRIAL ESTATE, PONTRILAS, HEREFORD, HR2 0EL
TEL: 01581 240682 FAX: 01581 242956

TITLE	Extension to Existing Sports Pavilion Proposed Floor Plans & Elevations	JRY	JOB No.
CUSTOMER	Ewynas Harold C&A, 29 PARKSIDE COLLEGE	DATE	21.11.2012
SITE ADDRESS	Elm Green Rd Ewynas Harold	DWG No.	004
SCALE	As Shown A1		

© COPYRIGHT THIS DRAWING MAY NOT BE REPRODUCED OR COPIED
WITHOUT THE WRITTEN PERMISSION OF COLLINS

JUNE 2026